


5

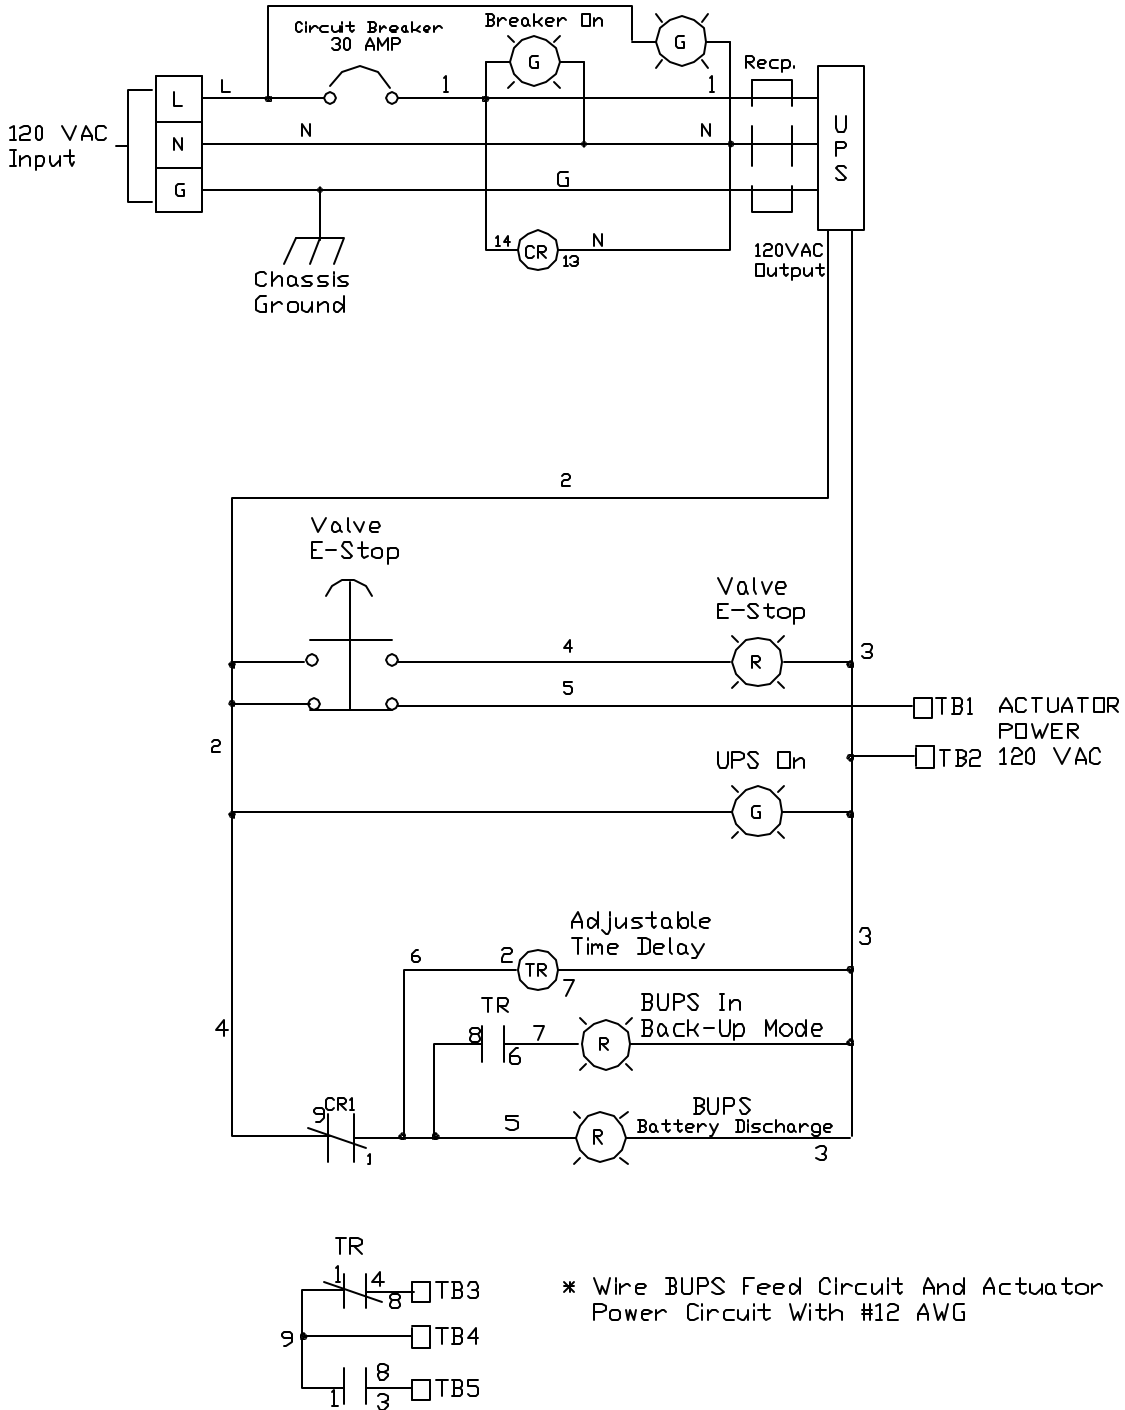

PRATT
Henry Pratt Company

TITLE Back-Up Power Supply System		
PROJECT		
DATE 11/16/01	SCALE NONE	DWG. NO. 010180-E
DRAWN BY MEL	APPROVED	SHEET NO. 1 of 1